


S: LAWRENCE CHURCH - WINSLOW.

N: 4.

LONGITUDINAL SECTION LOOKING NORTH.

3/16" SCALE.

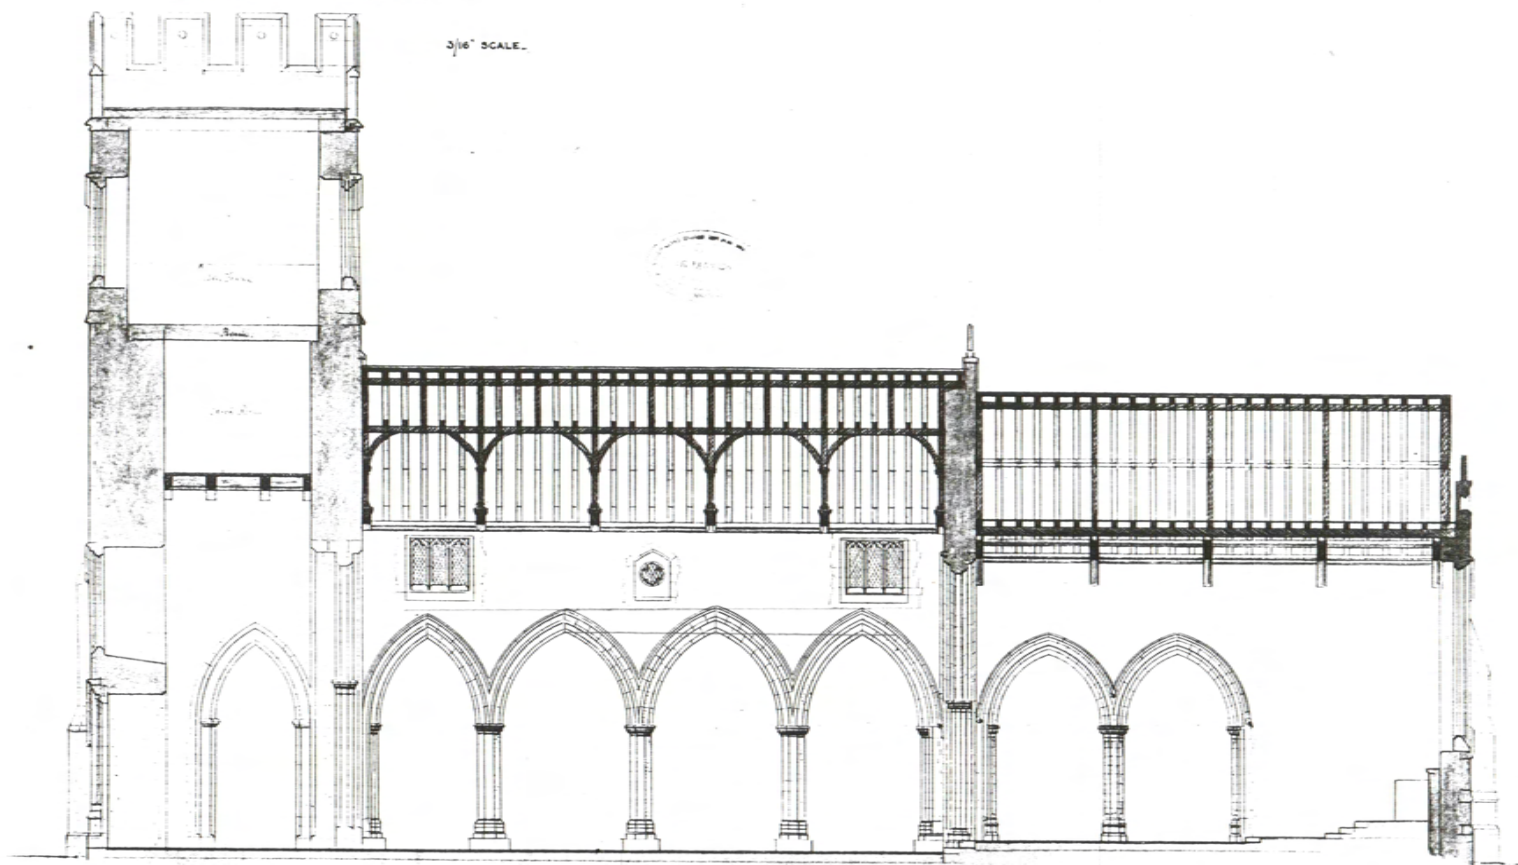

LONGITUDINAL SECTION.

1:14

1:174.8



JOHN OLIVIER SCOTT - ARCHT.

21 Spring Gardens, LONDON.

BB69/6495
NMR COPYRIGHT.

1884.